

PAVEMENT IN ORDER TO COMPLETE THE REQUIRED MAINTENANCE.

SIZE

REMOVED NO

REMOVED NO REMOVED NO

REMOVED NO

REMOVED NO

REMOVED NO

REMOVED NO

REMOVED YES

REMOVED NO

REMOVED YES

REMOVED YES

OWNER'S REPRESENTATIVE.

REMOVED TREE CHART

TREE SPECIES

1 OAK

2 OAK

3 OAK

5 OAK

4 POPLAR

6 POPLAR

8 POPLAR

9 POPLAR

10 POPLAR

11 POPLAR

12 POPLAR

13 POPLAR

15 POPLAR

16 POPLAR

17 POPLAR

18 POPLAR

19 POPLAR

20 POPLAR

21 POPLAR

22 POPLAR

23 POPLAR

24 POPLAR

25 POPLAR

26 POPLAR

27 POPLAR

28 POPLAR

LANDSCAPE REQUIREMENTS:

28 TREES REMOVED = 29.5 TREES REQUIRED 30 TREES PROPOSED (3 SPECIMENS REPLACED AT A 1.5 RATIO)

PLANT SCHEDULE

Know what's **below.**

Call before you dig.

SITE LANDSCAPE: NO NET LOSS OF TREES ON DEKALB COUNTY PROPERTY


QTY BOTANICAL / COMMON NAME

QUERCUS PHELLOS / WILLOW OAK

14 OAK

POPLAR

MATERIAL, ETC.

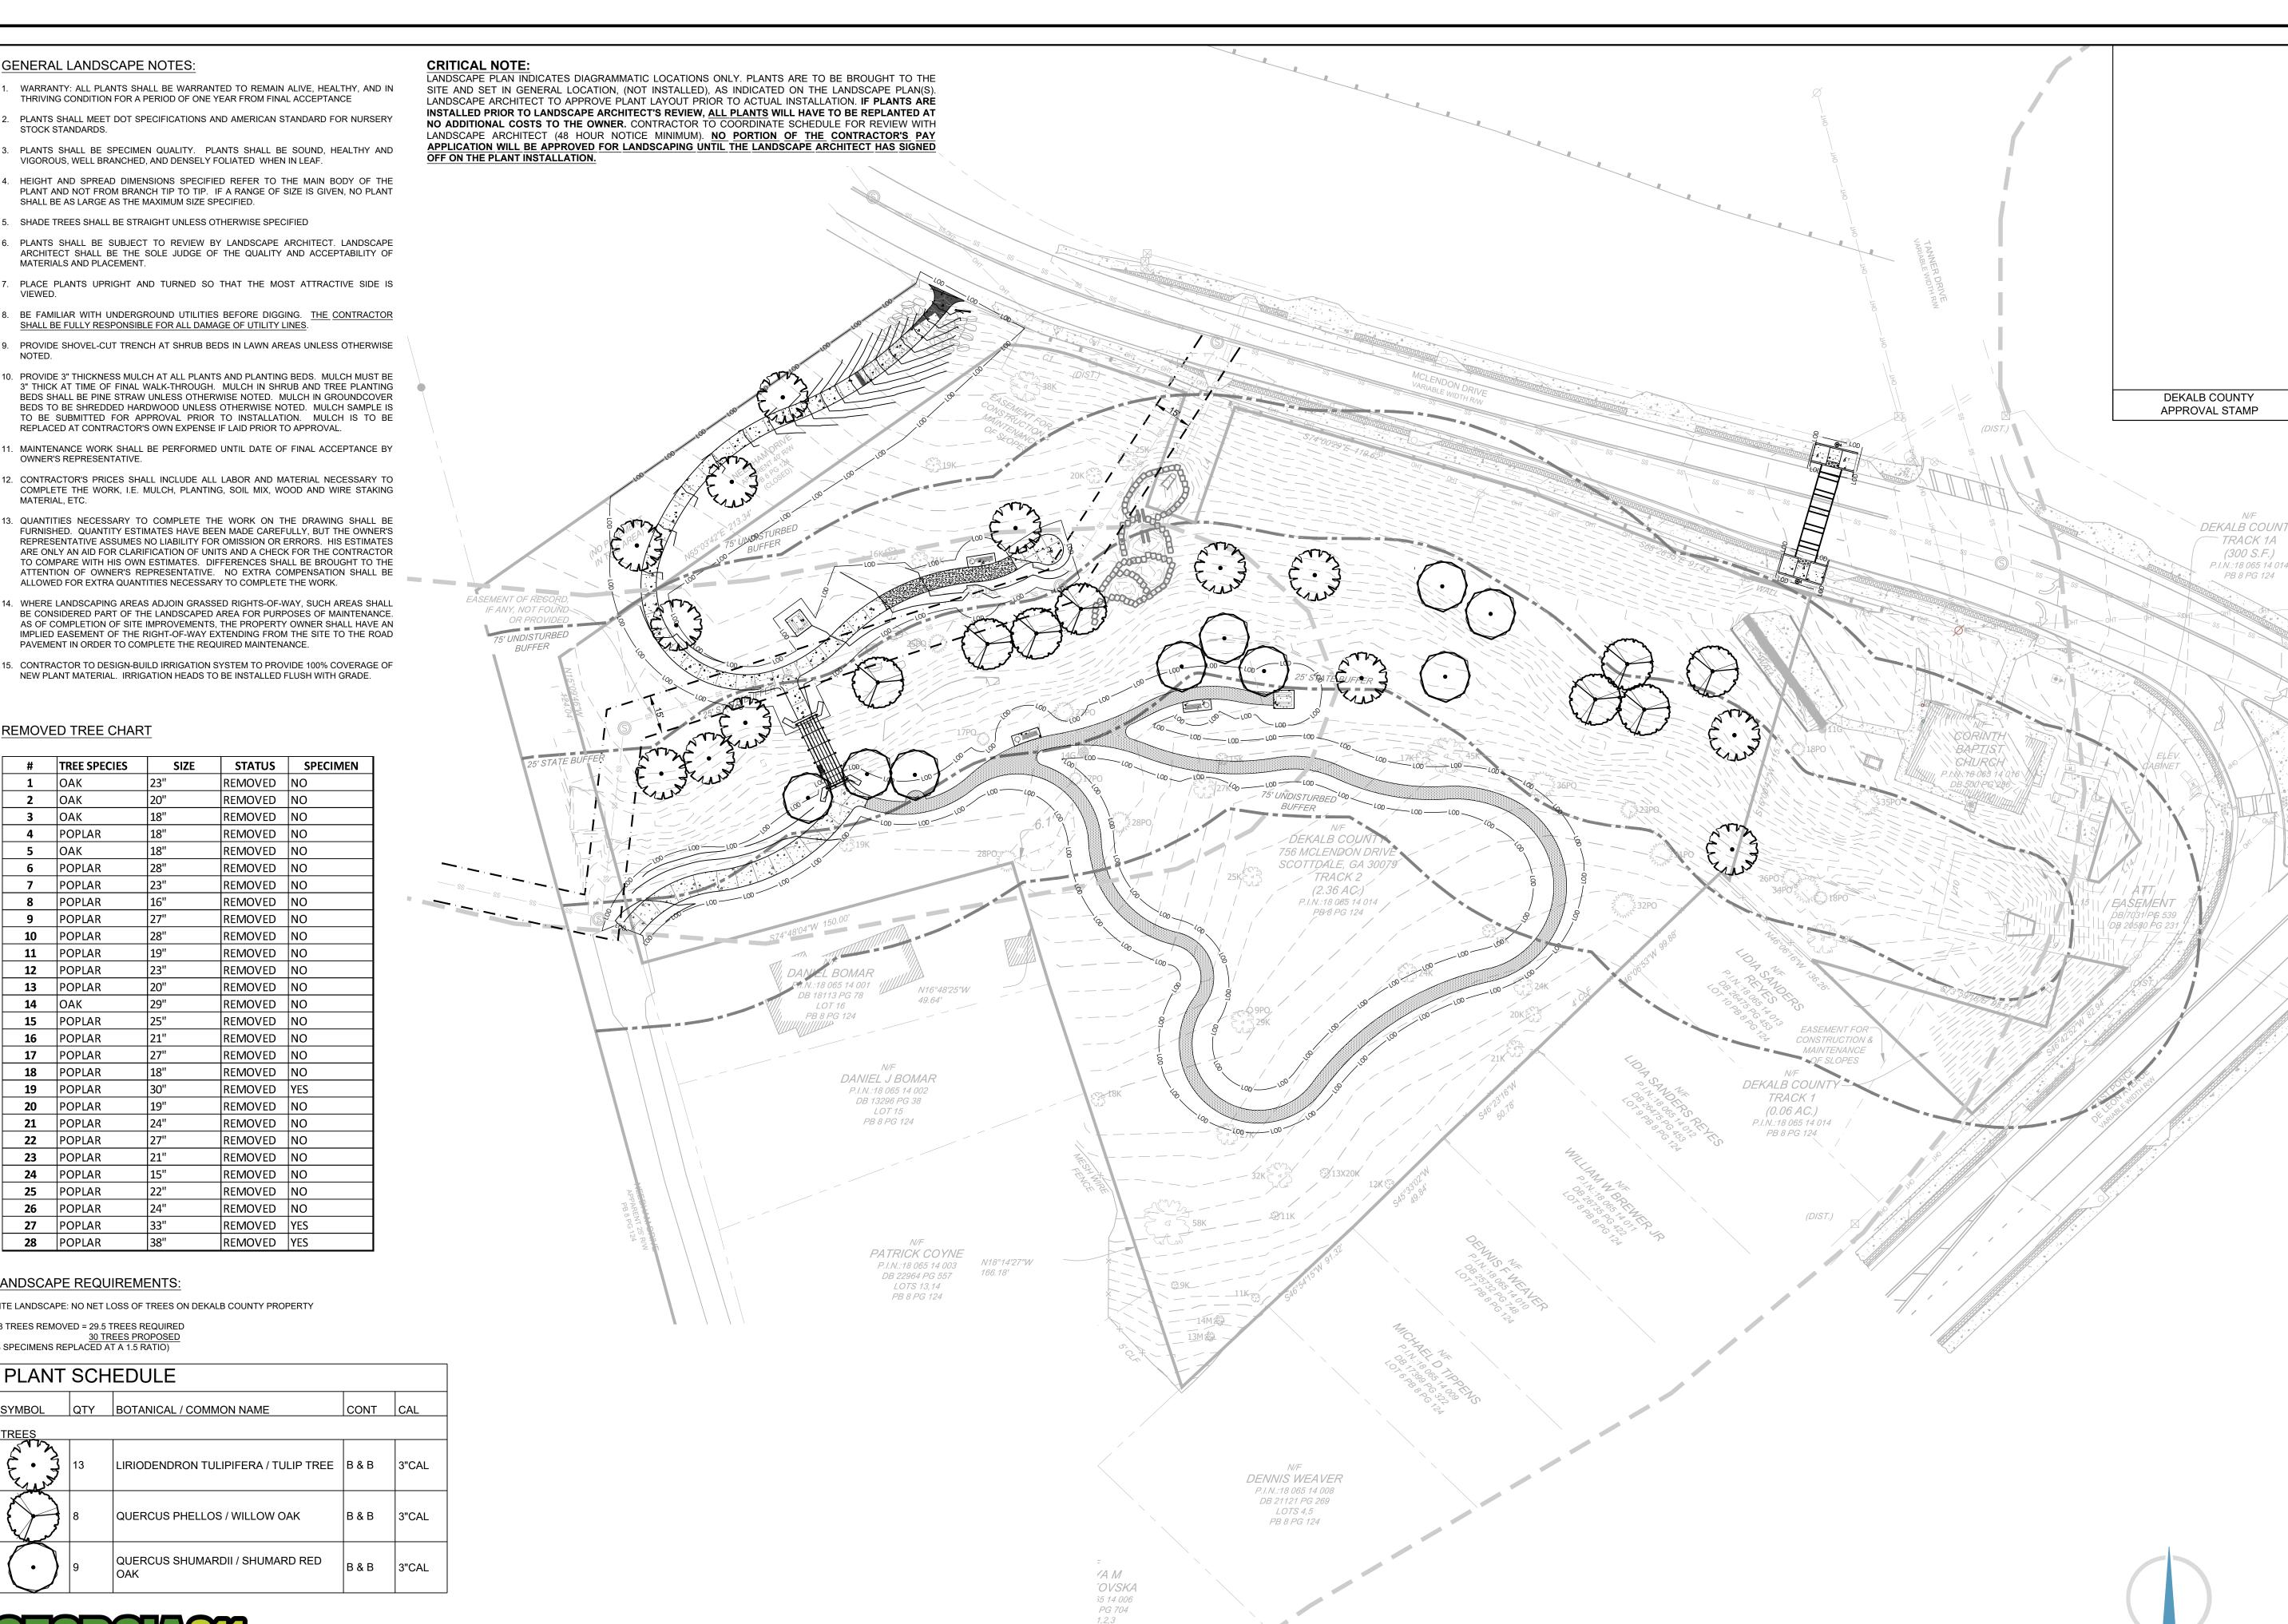

ENGINEER:

Foresite Group, LLC.

Peachtree Corners, GA 30092

DEVELOPMENT AUTHORITY OF DEKALB

1807 CANDLER ROAD

DECATUR, GA 30032

(404) 687-3733

PAIGE SINGER

EMEN.

IMPROV

PARK

3740 Davinci Ct.

Suite 100

DEVELOPER:

CONTACT:

REVISIONS

COUNTY COMMENTS

PERMITTED SET

CONFORMED SET

PROJECT MANAGER:

DRAWING BY:

JURISDICTION:

SHEET NUMBER:

COMMENTS:

SCALE IN FEET

JOB/FILE NUMBER:

DATE:

SCALE:

TITLE:

04/22/2024

04/25/2024

08/02/2024

02/03/2025

DEKALB COUNTY

LANDSCAPE PLAN

RELEASED FOR CONSTRUCTION

1417.013

02/03/2025

1" = 40'

w | www.fg-inc.net

o | 770.368.1399

f | 770.368.1944